



### Legend:


- Location of 100 x 20mm access slit in soffit
- Location of 'Morris' bat slate
- Roof void – retained for sole use by bats
- X2 Schegler 1FD and x1 Schegler 1FS to be fitted on this tree

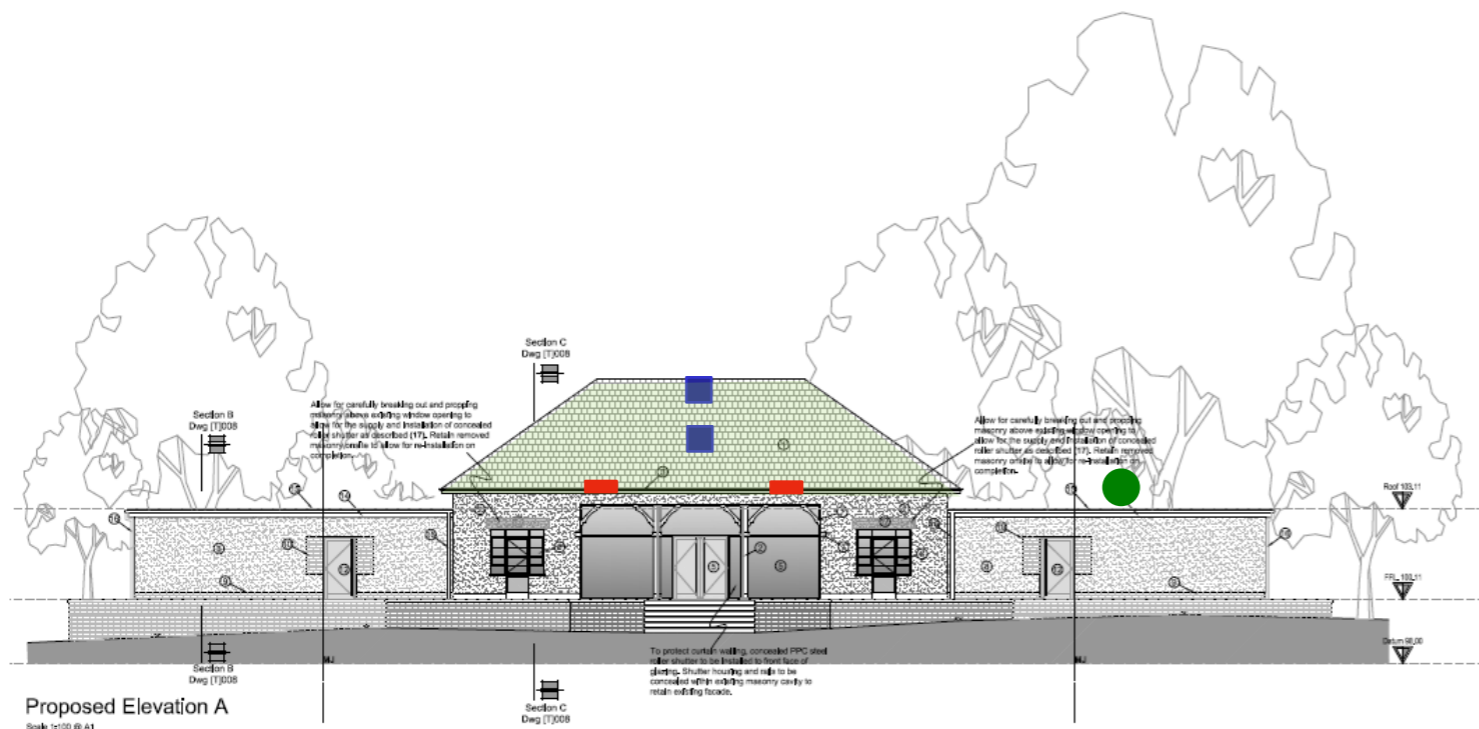


**Proposed Elevation A**  
Scale 1:100 @ A1

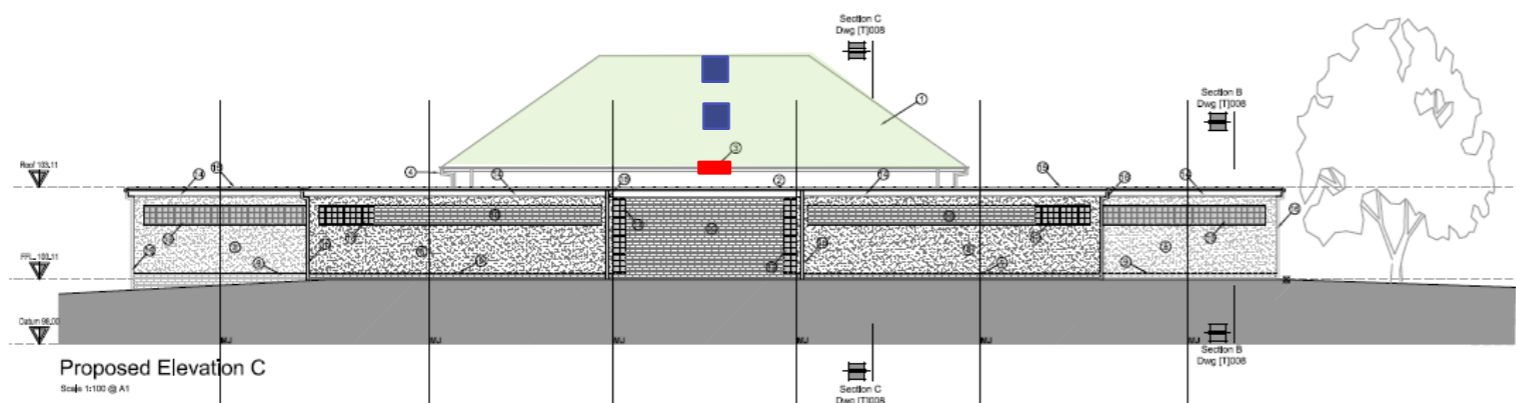

**Proposed Elevation C**  
Scale 1:100 @ A1

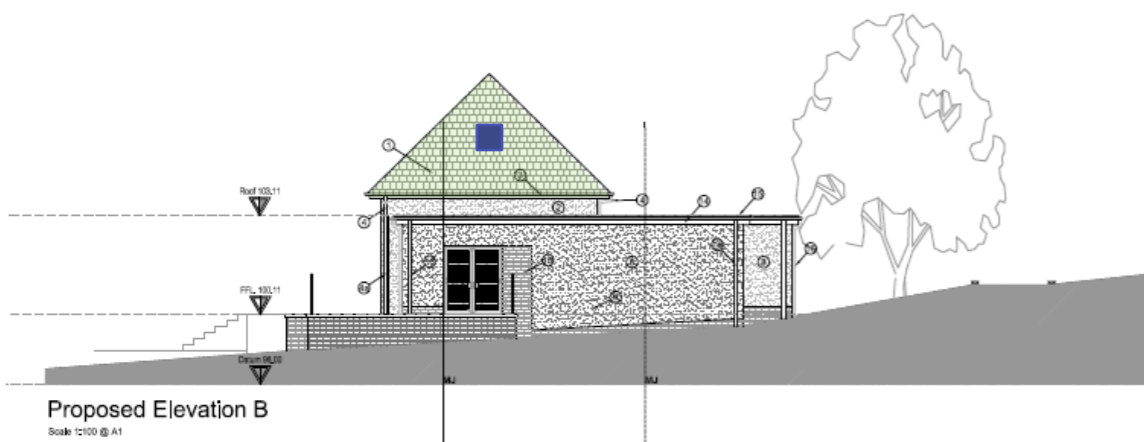

**Proposed Elevation B**  
Scale 1:100 @ A1

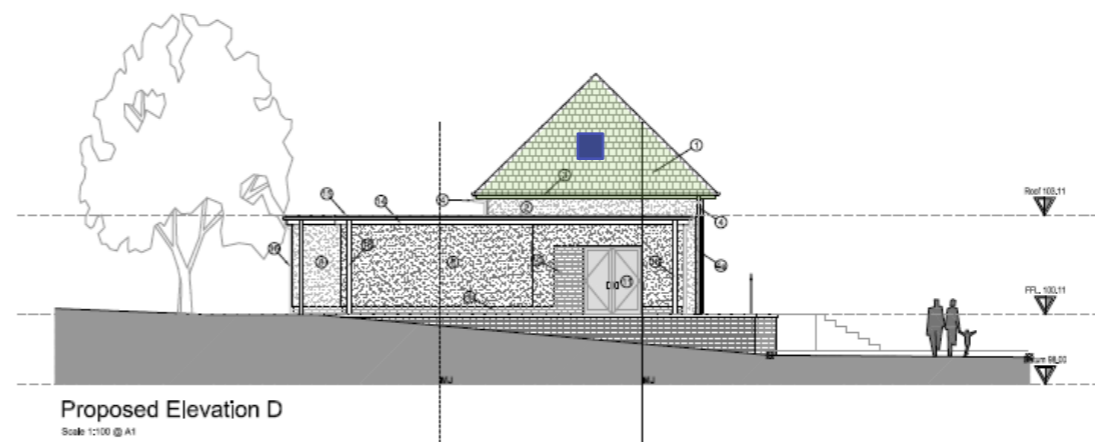

**Proposed Elevation D**  
Scale 1:100 @ A1



**ECUS Ltd**  
 Brook Holt  
 3 Blackburn Road  
 Sheffield  
 S61 2DW  
 United Kingdom

+44 (0)114 266 9292  
 contactus@ecusltd.co.uk  
 www.ecusltd.co.uk

Storthes Hall

Appendix 2:  
Mitigation Plan

Date:  
June 2012

Not to Scale

ECUS Ref: 4435